


SRP

Stewart-Rose Properties

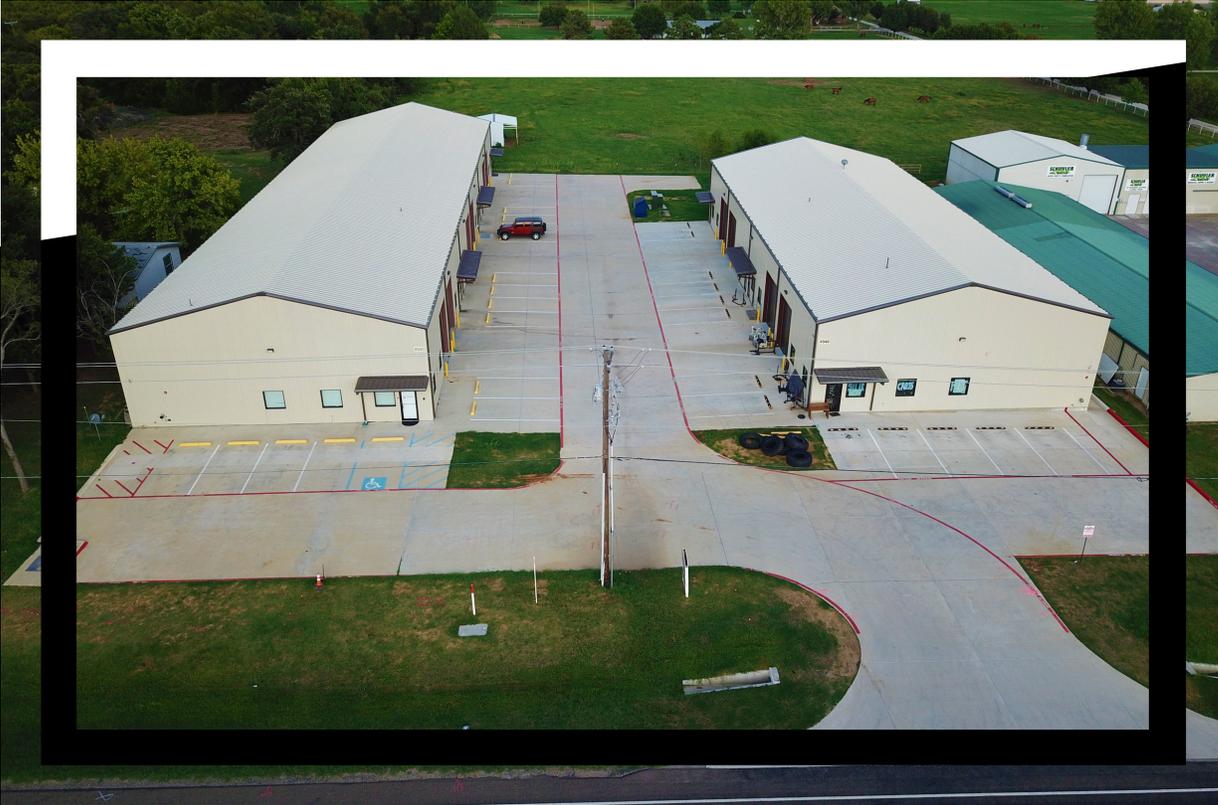

4940 HIGHWAY 377
SUITE 7
AUBREY, TX 76227

- 2,030 SF AVAILABLE
 - 12 X 14 DOORS
 - FIRE SPRINKLERS
- INSULATED WAREHOUSE
 - 18' + CLEAR SPAN

Larry Rose Jr.
Mobile: 972-921-7579 // Office: 940-365-3470
Larry@s-rp.com

OFFICE / WAREHOUSE LEASE


SRP

Stewart-Rose Properties



AERIAL

Larry Rose Jr.
Mobile: 972-921-7579 // Office: 940-365-3470
Larry@s-rp.com

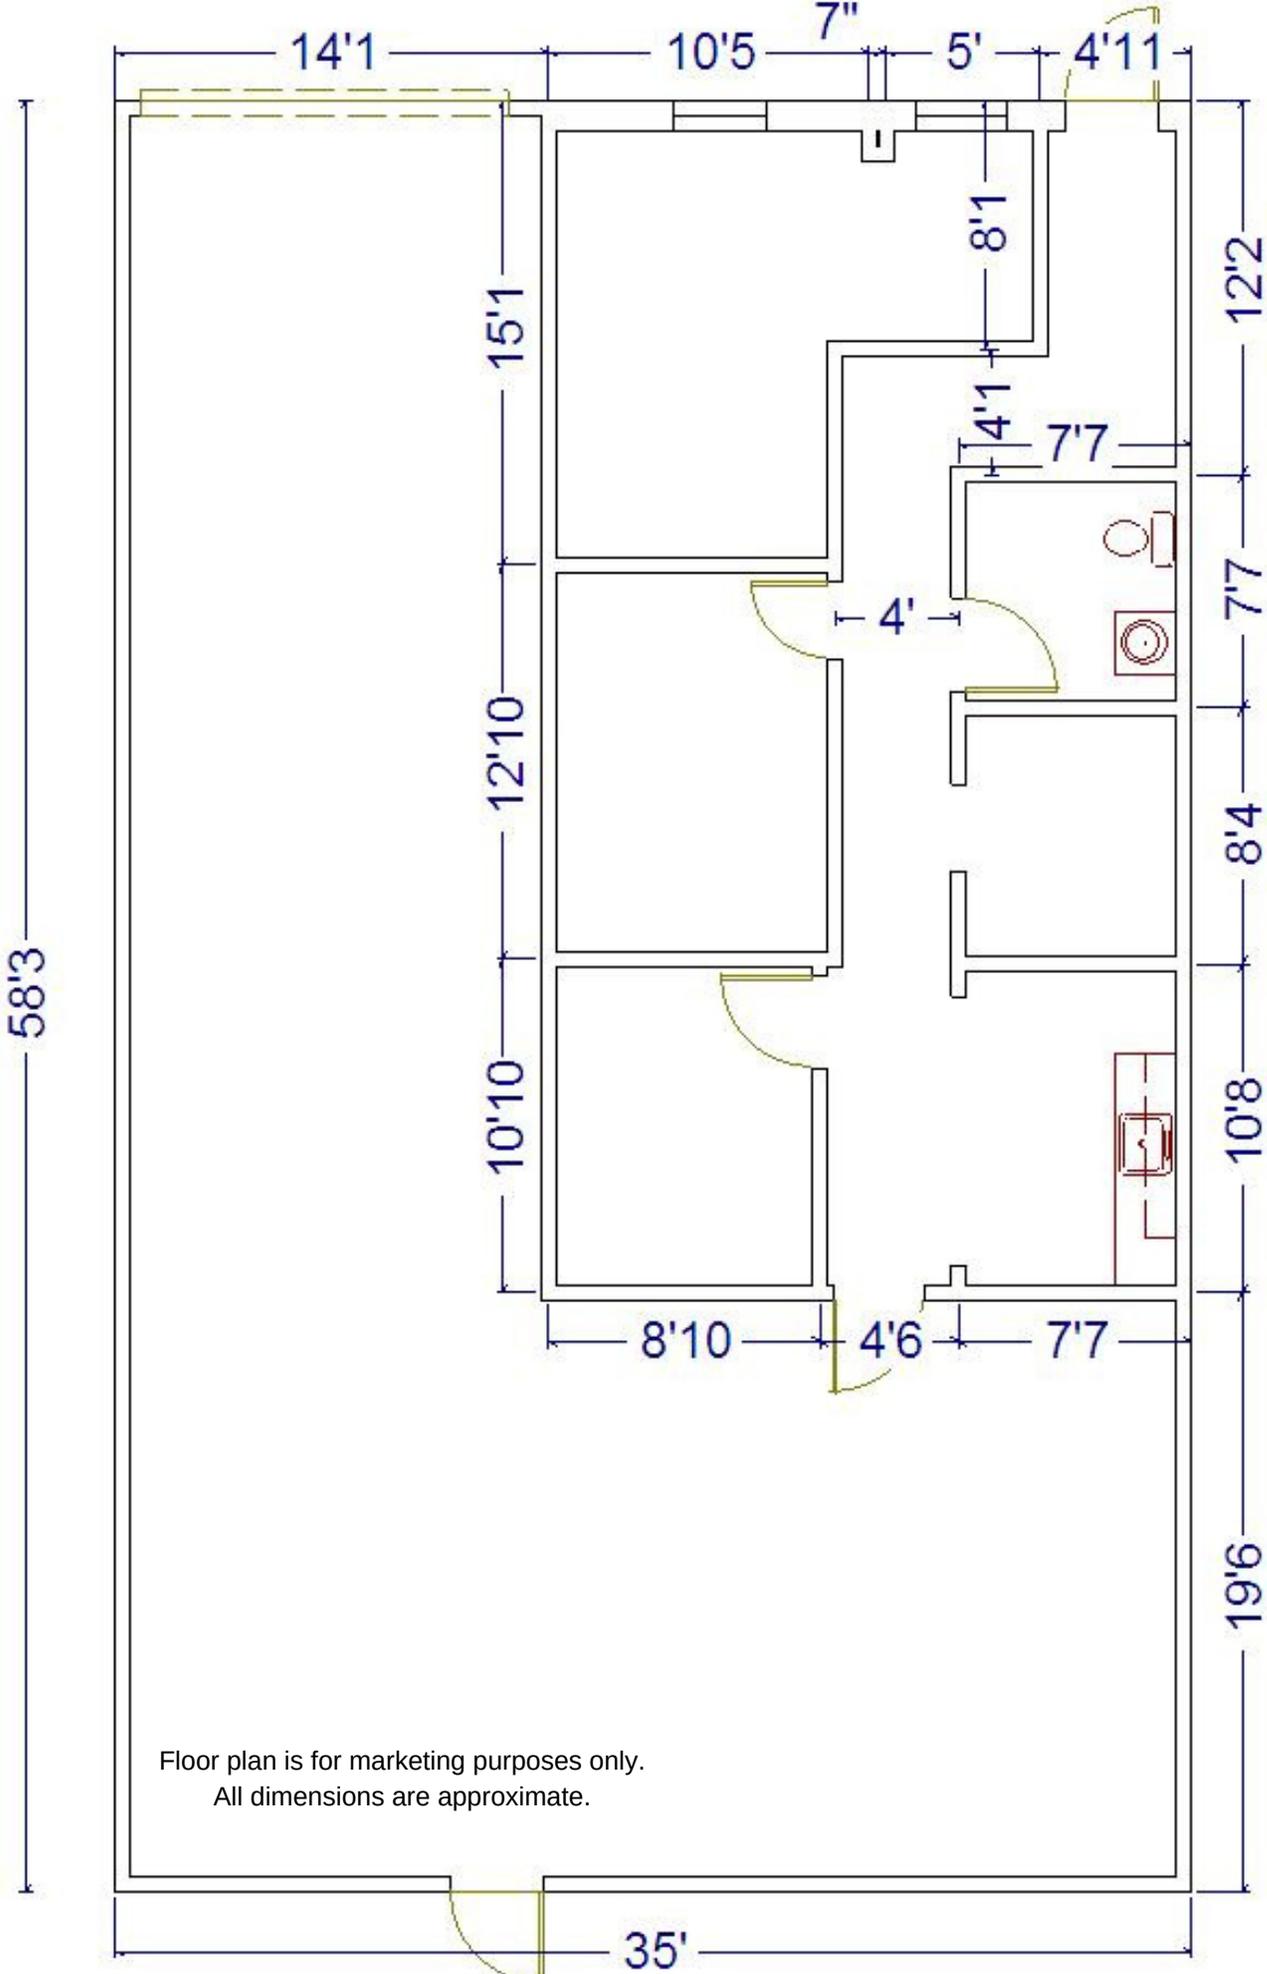


Floor plan is for marketing purposes only.
 All dimensions are approximate.

FLOOR PLAN

SH 377

10 BLDG. UNITS @ 2030 SF EA. = 20,300 SF

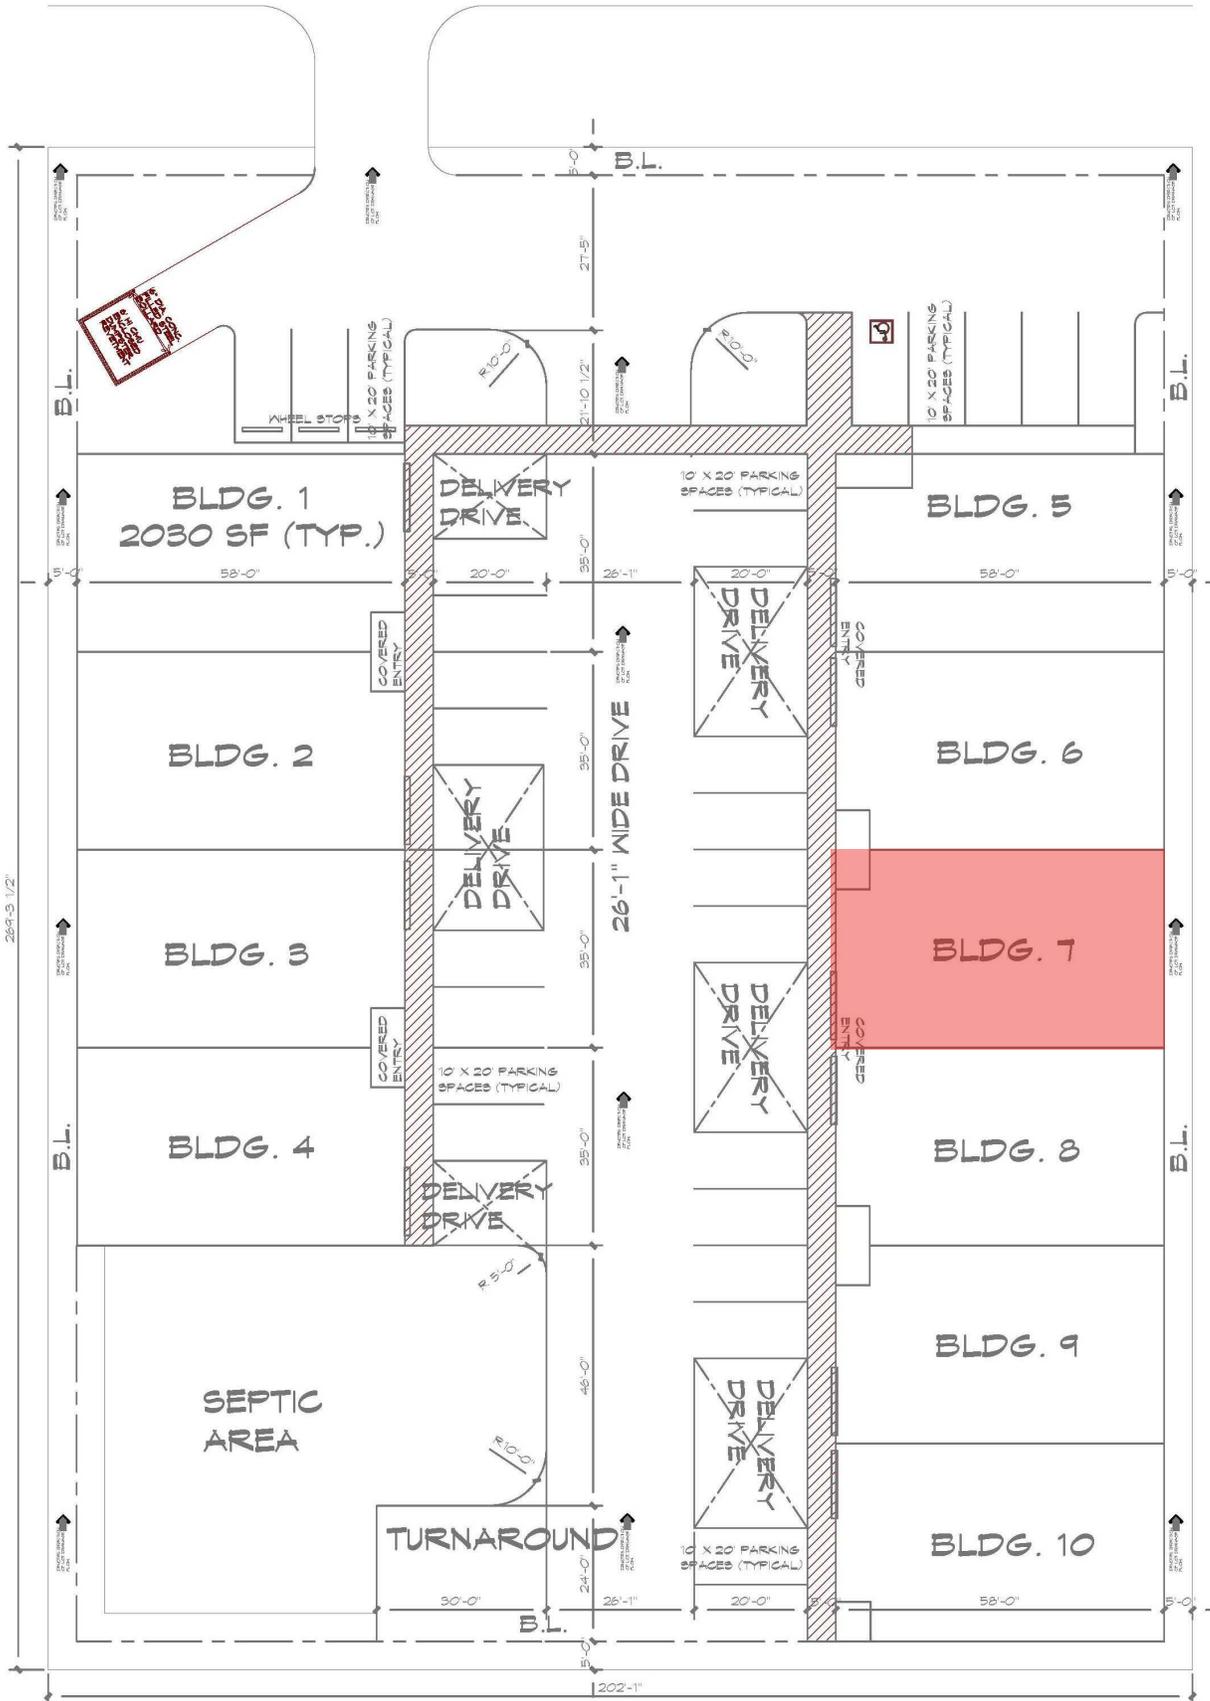

SITE PLAN


SITE PLAN
SCALE: 1" = 20'

Site plan is for marketing purposes only.
All dimensions are approximate.

SRP

Stewart-Rose Properties

[Click for Directions](#)

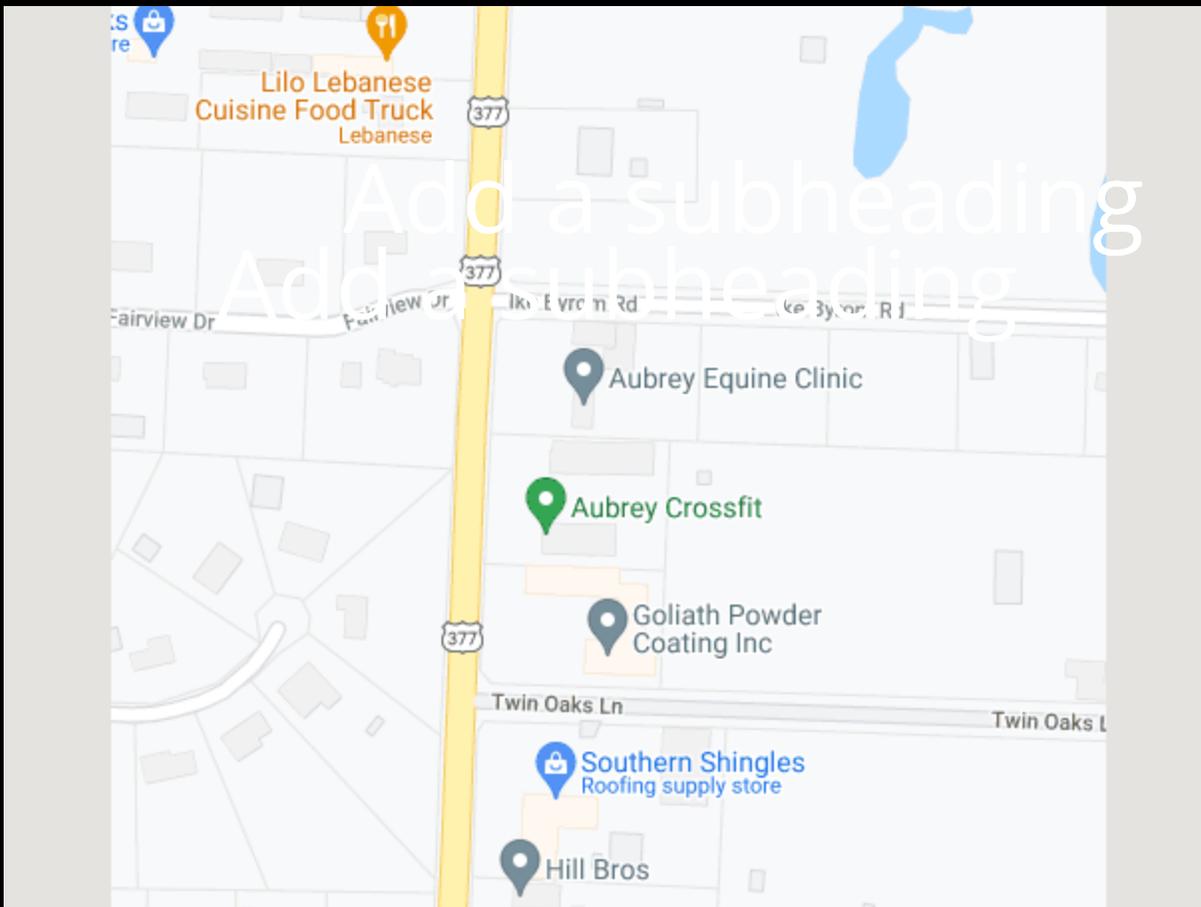

MAP

Larry Rose Jr.
Mobile: 972-921-7579 // Office: 940-365-3470
Larry@s-rp.com